


RECOMMENDED DESIGN CONCEPT MCGEE TO MONTEREY

View: looking east

Retention of most on-street parking on the south side of the street

Bi-directional bikeway on the south side of the street that is positioned against the curb

Buffer zone to provide separation and loading area

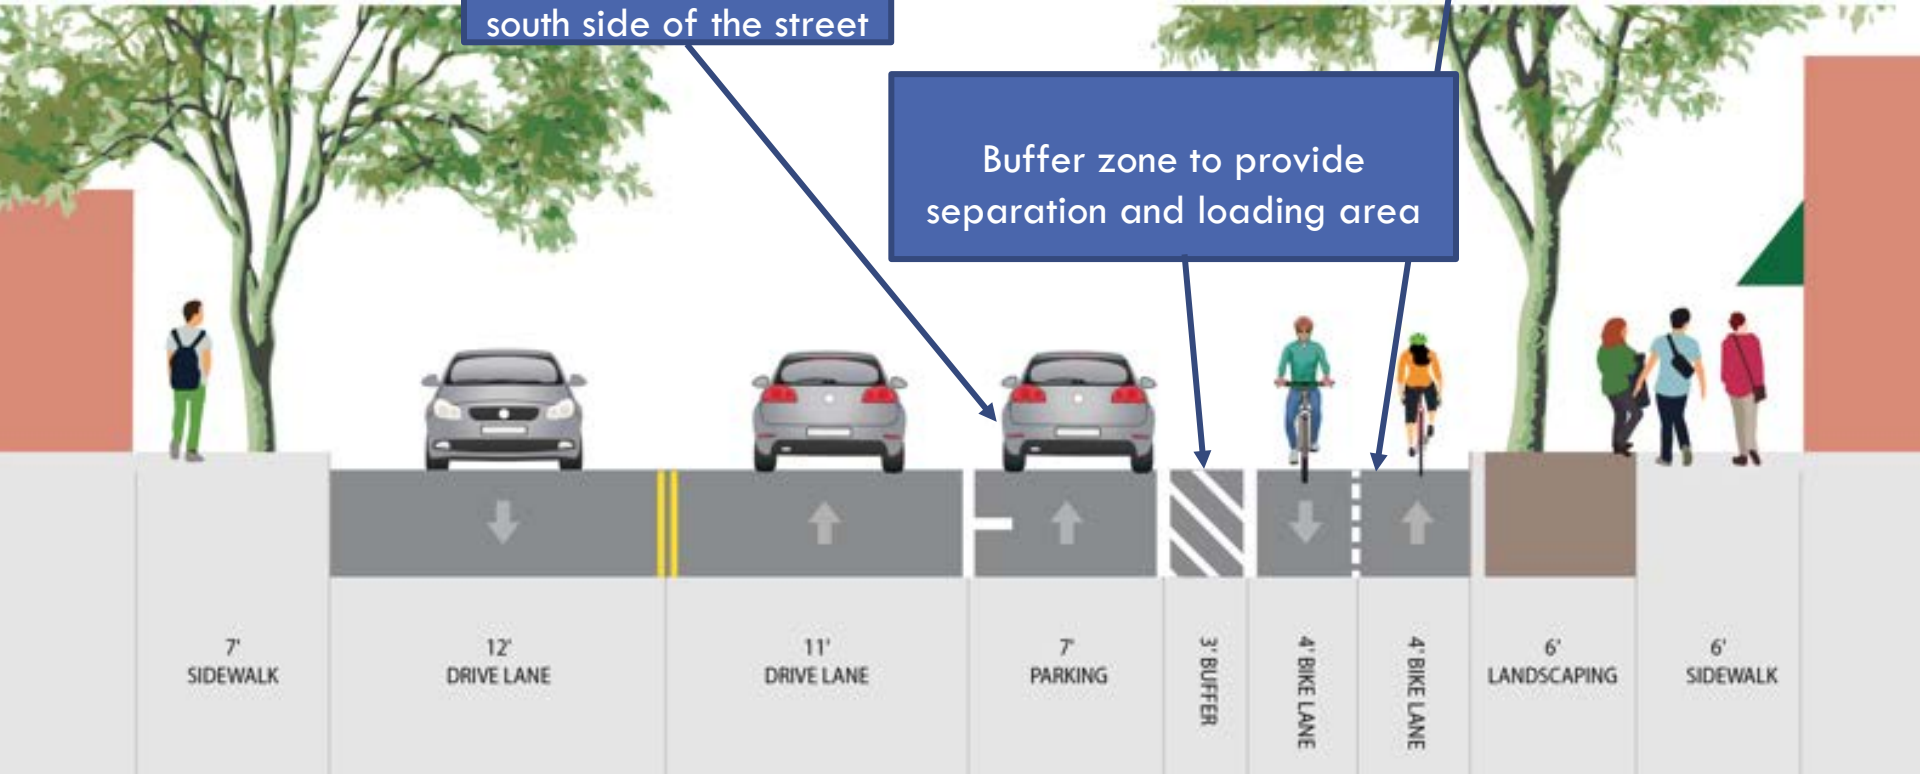

RECOMMENDED DESIGN CONCEPT

MC GEE AVENUE TO MONTEREY AVENUE



Note: Designs are conceptual and subject to revision and further engineering